


STONEY LAKE

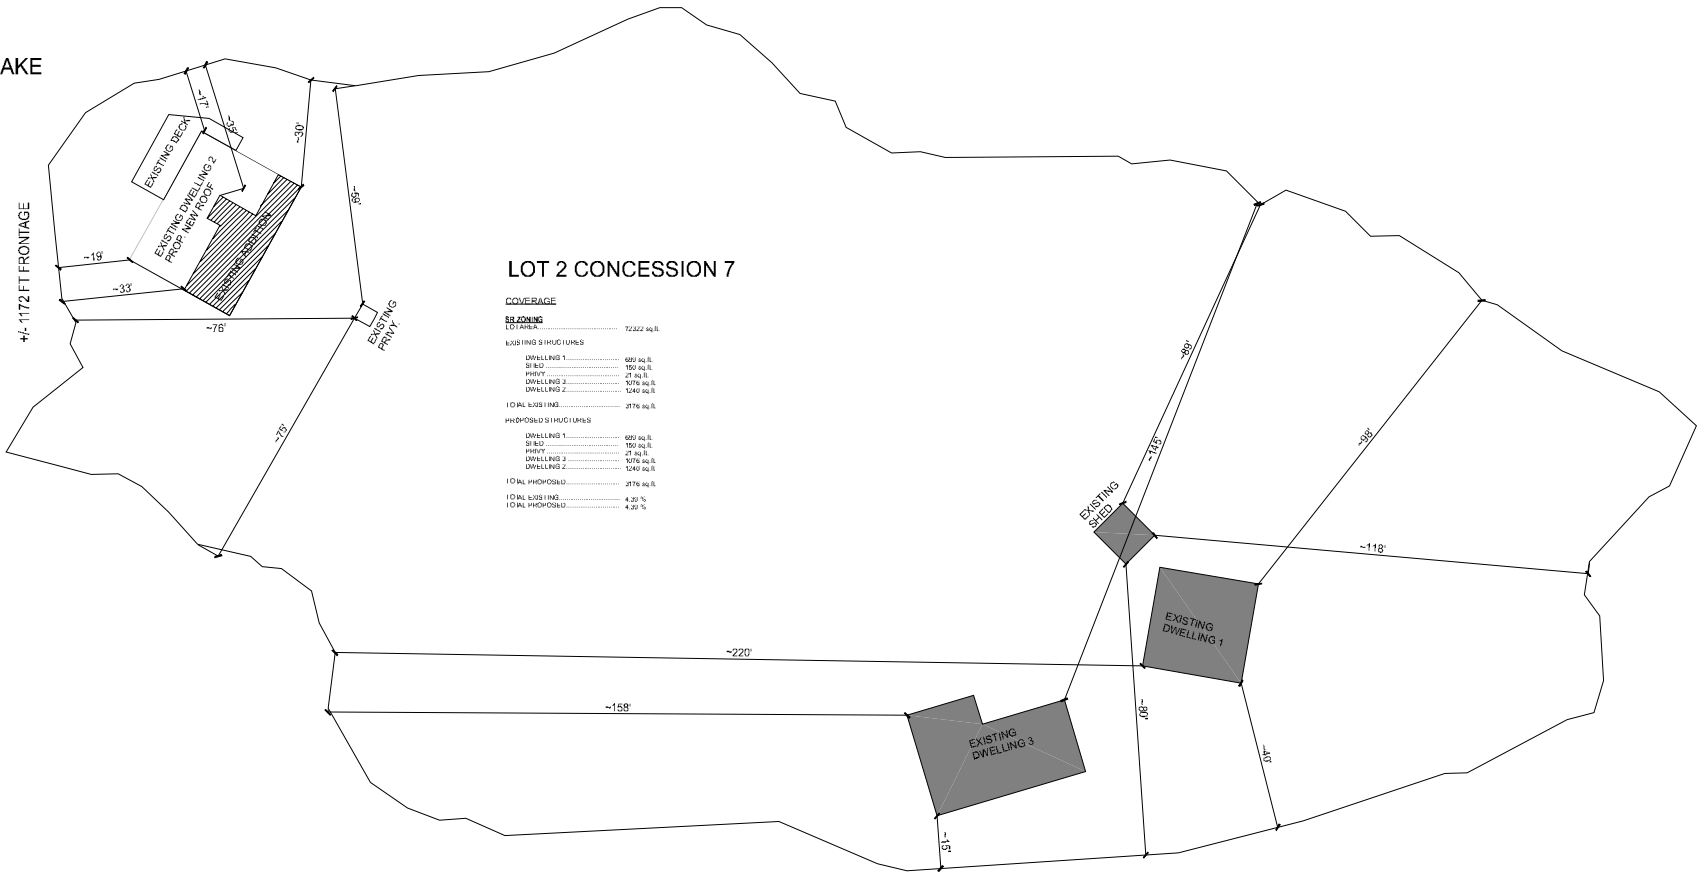

SITE PLAN

1"=24'-0"



DRAWINGS ARE NOT TO BE SCALED

THE CONTRACTOR SHALL CHECK AND VERIFY ALL DIMENSIONS AND CONDITIONS ON SITE BEFORE PROCEEDING WITH CONSTRUCTION. ANY DISCREPANCIES SHALL BE REPORTED TO TIMBERLINE CUSTOM HOMES PRIOR TO COMMENCEMENT OF WORK.

TIMBERLINE CUSTOM HOMES IS NOT RESPONSIBLE FOR THE ACCURACY OF SURVEY, STRUCTURAL OR ENGINEERING INFORMATION SHOWN ON THESE DRAWINGS OR FOR CONSTRUCTION STARTED PRIOR TO THE ISSUANCE OF A BUILDING PERMIT. REFER TO THE APPROPRIATE ENGINEERING DRAWINGS BEFORE PROCEEDING WITH WORK.

THIS DRAWING IS AN INSTRUMENT OF SERVICE, IS PROVIDED BY AND IS THE PROPERTY OF TIMBERLINE CUSTOM HOMES. THIS DRAWING IS NOT TO BE SCALED.

NOTE: SOME ITEMS MAY BE SHOWN TO HELP VISUALIZE ROOM SIZES & LAYOUT. THEY ARE NOT NECESSARILY INCLUDED IN THE PRICE. PLEASE ASK FOR DETAILS.

MM.DD.YY REVISION NOTE #

1 DRAWING OR DETAIL NUMBER
2 SHEET/PAGE NUMBER

ABBREVIATIONS

PL - POINT LOAD
BRKT - BRACKET
DWG - DRAWING
c.c. - ON CENTRE
CONC - CONCRETE
FTG - FOOTING
LVL - LAMINATED VENEER LUMBER
BLK - BLOCK OR BLOCKING
TRANS - TRANSOM
SOLTS - SIDELITES
w - WITH
FLR - FLOOR
MANUF - MANUFACTURER
SUP - SUPPLIER
WD - WOOD
HT - HEIGHT
MECH - MECHANICALLY
HORIZ - HORIZONTAL
VERT - VERTICAL
ALUM - ALUMINUM
BLDG - BUILDING
EXT - EXTERIOR
INT - INTERIOR
LVS - UNDERSIDE
TYP - TYPICAL

ENGINEER STAMP



3804 Hwy. 28 WOODVIEW, ONTARIO, K0L 1E0
PH: (705) 634-4312 FAX: (705) 634-5483
info@timberlinecustomhomes.ca

A DIVISION OF NORTHEY CONTRACTING INC.
I REVIEW AND TAKE RESPONSIBILITY FOR THE DESIGN WORK AND AM QUALIFIED AS PER 3.2.3.1. DIVISION C OF THE O.B.C.

ADAM LEDGETT BCIN #33948
NORTHEY CONTRACTING INC. BCIN #44804

GRAY SITE PLAN

DATE MM.DD.YY 23-30
SCALE 1
FINISHED BY REM
REVIEWED BY 2